

Original Date:
JUNE 22, 2017
 Issue Log
 ISSUED FOR REVIEW 06/30/2017
 ISSUED FOR REVIEW 07/05/2017
 ISSUED FOR REVIEW 07/06/2017
 ISSUED FOR REVIEW 07/08/2017
 ISSUED FOR REVIEW 08/02/2017
 ISSUED FOR PERMIT 08/07/2017
 OWNERS COMMENT 10/05/2017


DRAWN BY: AK
 CHECKED BY: MFK
 COPYRIGHT

FACE UPLIFT AND INTERIOR FINISH OUT
MASJID
 ISLAMIC ASSOCIATION OF FORT WORTH
 AT 4500 COLUMBUS TRAIL, FORT WORTH, TEXAS 76183

This document, whether in hard copy or electronic readable format, is copyrighted and an instrument of Services is issued in the project for which it was prepared. This document is not intended or authorized for reuse by any party on extension of such project or any other project. Any reuse, including copying, modifying, or otherwise using the document, without written permission from the Designer for the specific purpose intended is a violation of copyright. Copyright infringement of this material may result in civil and/or criminal penalties.


Sheet Number:
A100
 Project Number:
 17-041

NOT FOR CONSTRUCTION

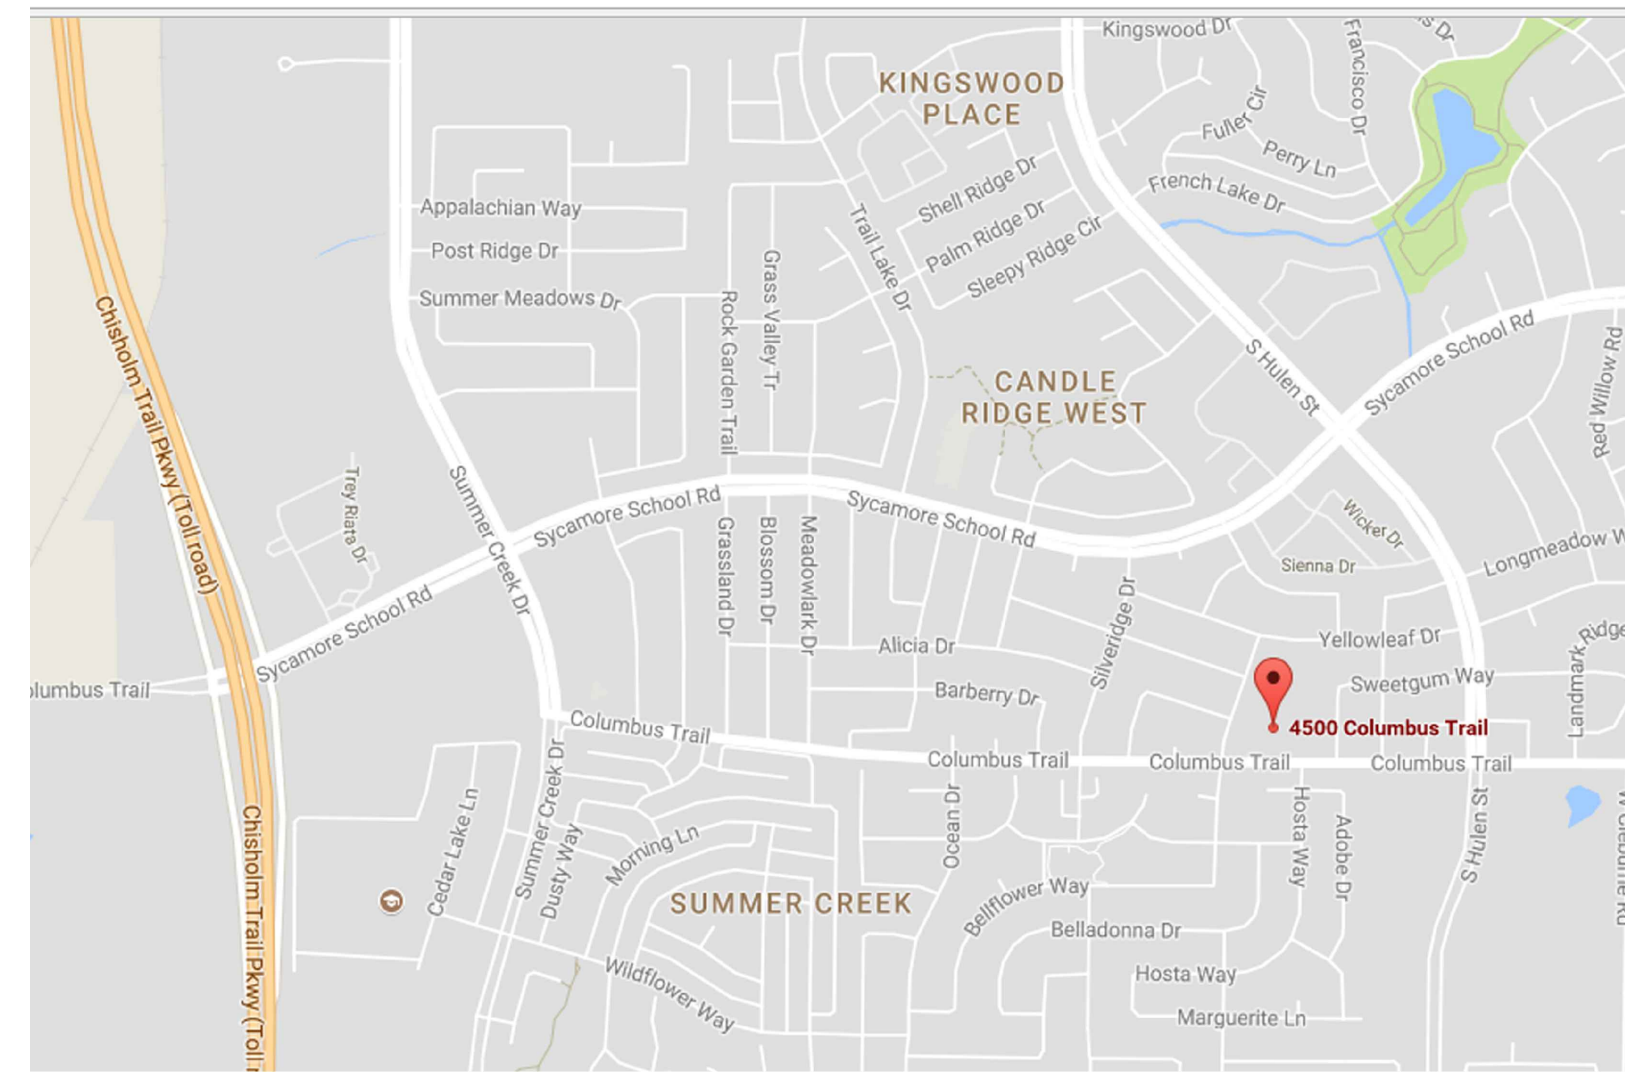


VICINITY MAP

SITE PLAN

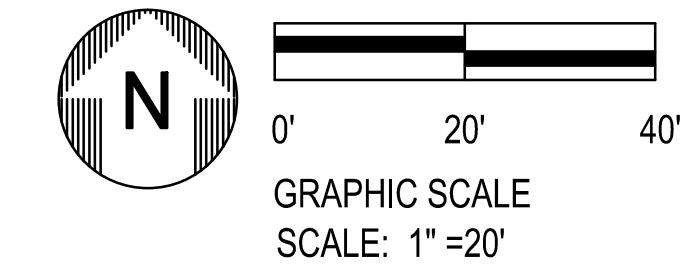

BUILDING	
TYPE	A-ASSEMBLY
STORY	1
MAX HEIGHT	18'
FLOOR AREA	
TOTAL FLOOR AREA:	5,317 SF
PARKING	
PARKING RATIO (from general development ordinance)	1 PARKING SPACE PER 300 SF
REQUIRED PARKING (# spaces)	2084/300X1 = 7 SPACES
PROVIDED PARKING (# spaces)	73 SPACES
PROVIDED HC PARKING (# spaces)	4 SPACES

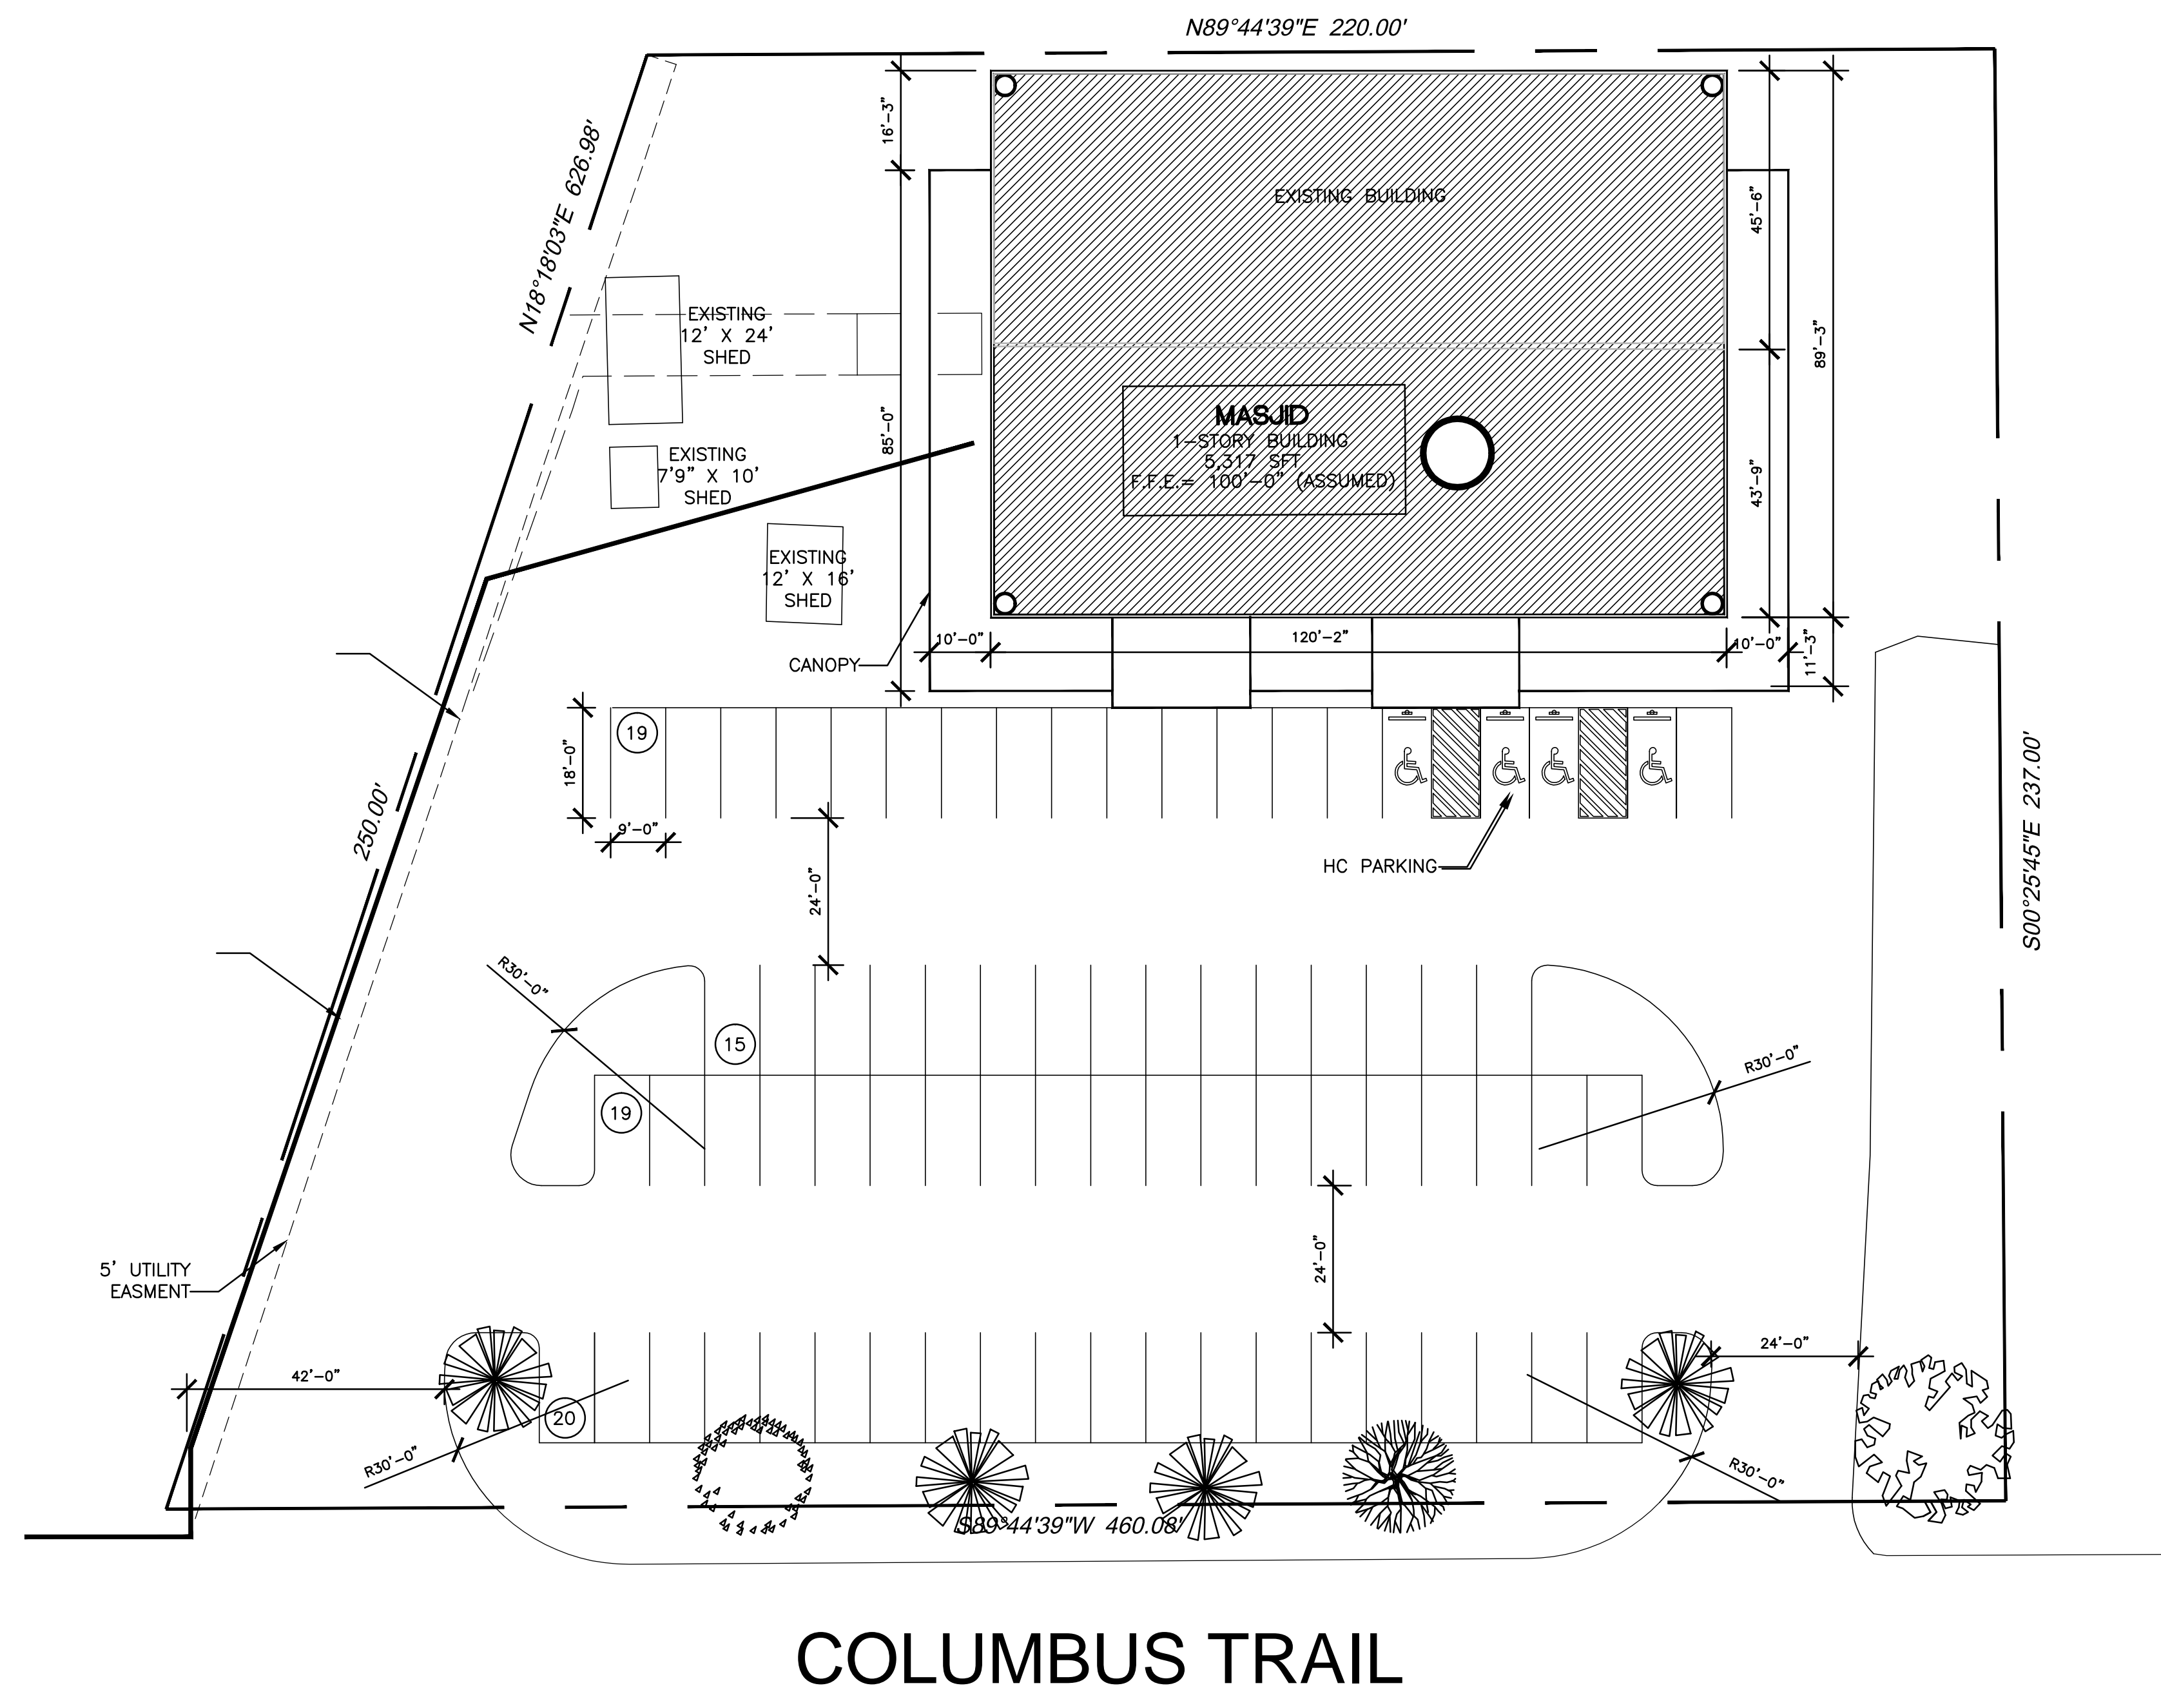

COLUMBUS TRAIL