




01 SOUTH ELEVATION
 SCALE: 1/8"=1'-0"

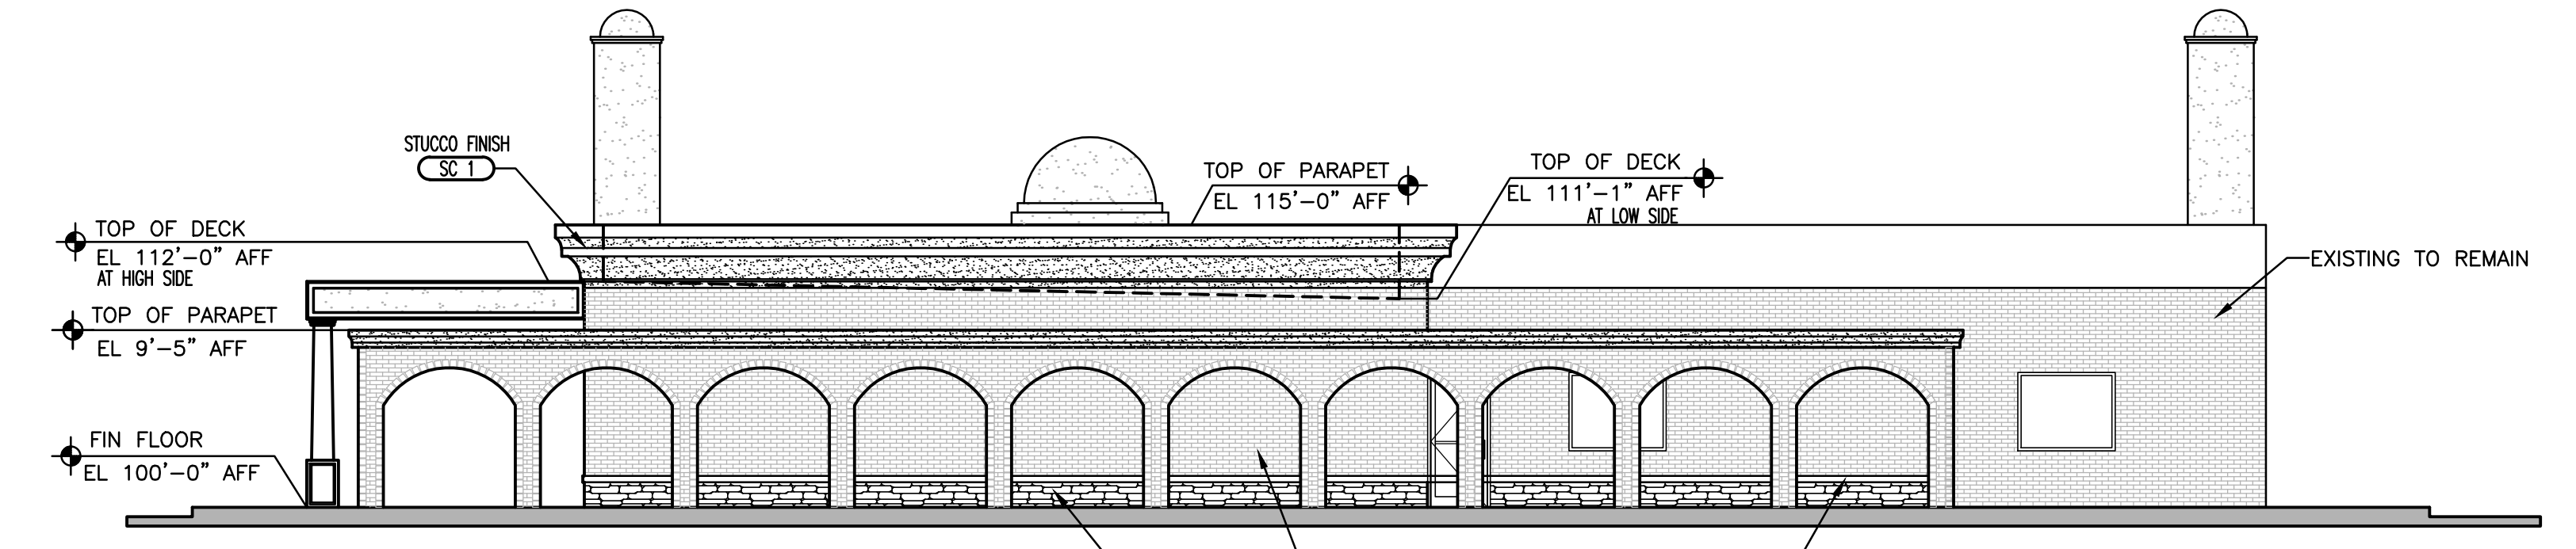

02 EAST ELEVATION
 SCALE: 1/8"=1'-0"

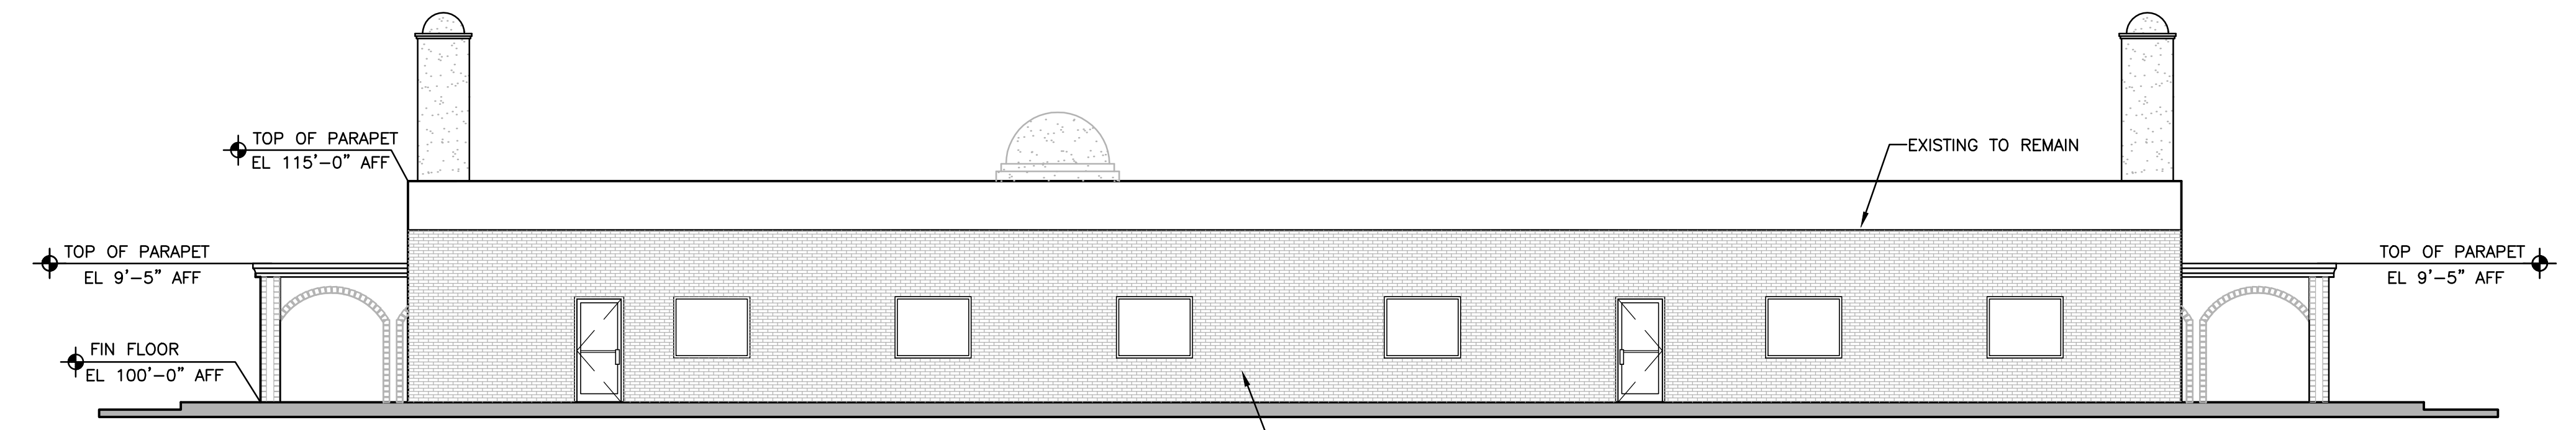

03 NORTH ELEVATION
 SCALE: 1/8"=1'-0"

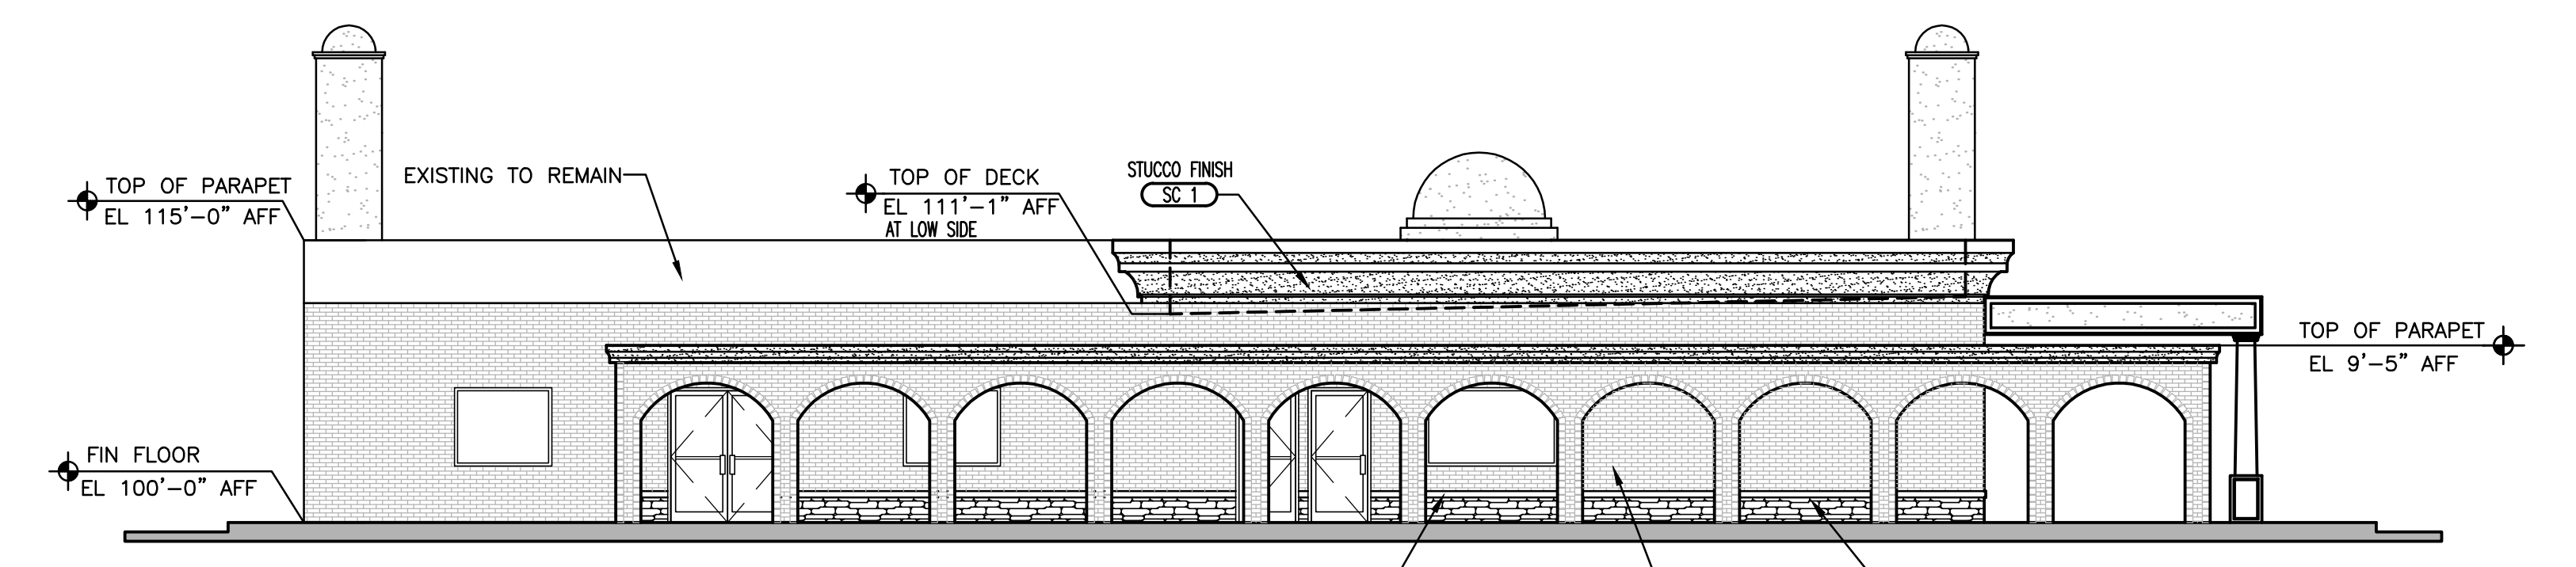


04 WEST ELEVATION
 SCALE: 1/8"=1'-0"

EXTERIOR MATERIAL LIST MASJID AT FORT WORTH TEXAS

ALUMINUM STOREFRONT AL 1-TINT KAWNEER (770)449-5555	METAL COPING MC 1-COLOR: SANDSTONE UNA CLAD P-(800) 426-7737
BRICK BK 1-ACME BLEND 137 (FIELD) LIGHT BUFF ACME BRICK P-(972) 241-1400 F-(972) 406-9374	METAL AWNING MC 2-MATCH KYNAR 500 ZINC CAMPBELLVILLE INDUSTRIES, INC. P-(800) 467-8135 F-(972) 272-5478
STUCCO SC 1-SW 7705-WHEAT PENNY SC 2-SW 7704-TOWER TAN SHERWIN WILLIAMS P-(260) 347-3781	PAINT P 1-SHERWIN WILLIAMS, ROAN 2722 SHERWIN WILLIAMS P-(260) 347-3781
MANUFACTURED STONE MS 1-CHIPPEWA FALLS LEDGESTONE SUPPLIER: LONE STAR STONE MORTAR: NATURAL GREY CONTACT: (888)377-8663	PAVERS PV 1-ACME PINE HALL BURGUNDY BLEND
	TEXTURE COAT ON CONCRETE T 1-MATCH SHERWIN WILLIAMS, ROAN 2722

NOTES:
 PAINTS AND GLAZING ARE SUBJECT TO THE APPROVAL OF THE OWNER. GC TO PROVIDE SAMPLE OF ALL PAINT COLOR TO THE OWNER BEFORE PURCHASING ANY PAINT. GC TO MAKE A MOCK UP SAMPLE OF ALL PAINT AND GET APPROVAL OF THE OWNER PRIOR TO APPLICATION.

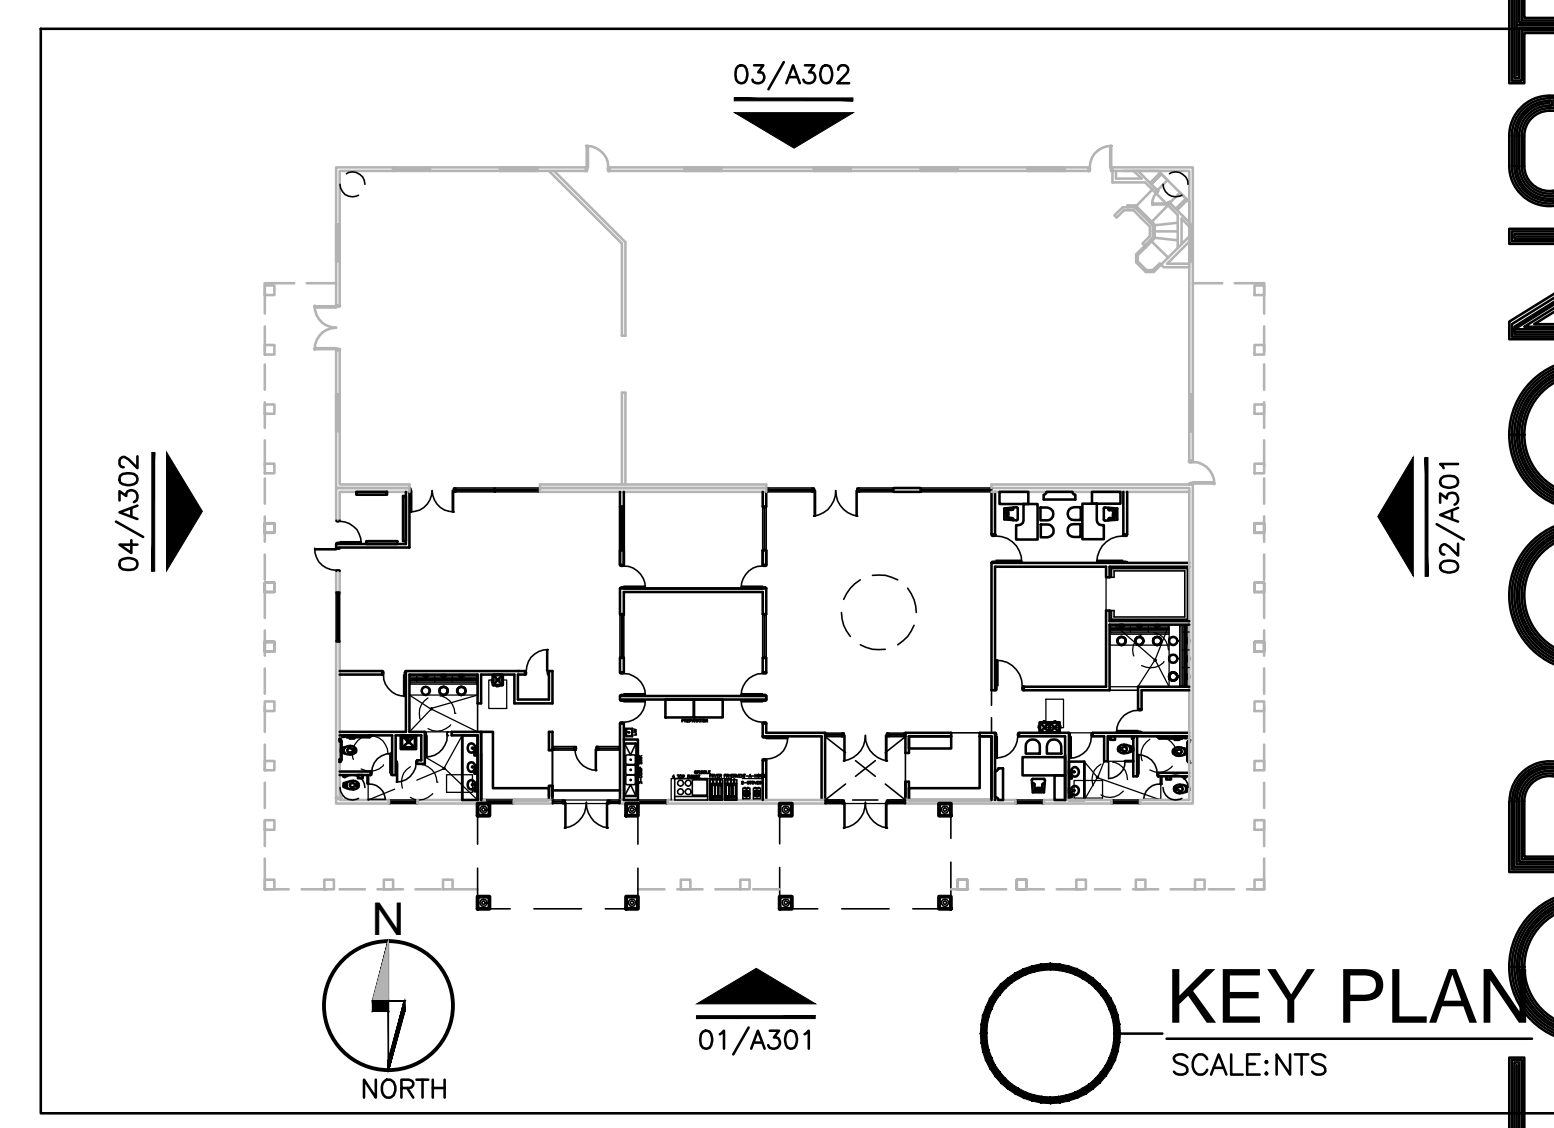

NOT FOR CONSTRUCTION

FACE UPLIFT AND INTERIOR FINISH OUT
MASJID
 ISLAMIC ASSOCIATION OF FORT WORTH
 AT 4500 COLUMBUS TRAIL, FORT WORTH, TEXAS 76183

This document, whether in hard copy or electronic format, is prepared and distributed under a license of confidentiality. It is not to be used for any other project without the written permission of the architect. Any reuse, including copying, or modification of this document, without written permission, is prohibited and may result in civil and/or criminal penalties.

Sheet Number:
A301
 Project Number:
 17-041

Original Date:
 JUNE 22, 2017
 Issue Log

ISSUED FOR REVIEW	06/30/2017
ISSUED FOR REVIEW	07/05/2017
ISSUED FOR REVIEW	07/06/2017
ISSUED FOR REVIEW	07/08/2017
ISSUED FOR REVIEW	08/02/2017
ISSUED FOR PERMIT	08/07/2017
OWNERS COMMENT	10/05/2017

DRAWN BY: AK
 CHECKED BY: MFK

© COPYRIGHT